


SECTION A-A

APPROACH GRADE FOR CUT OR FILL
TO BE USED WITH PAVED OR COMPACTED AGGREGATE SHOULDERS

NOTES :

1. See Standard Drawing E 610-DRIV-07 for General Notes.
2. See Standard Drawings E 610-DRIV-04, -09 and -11 for location of Sections A-A and B-B.

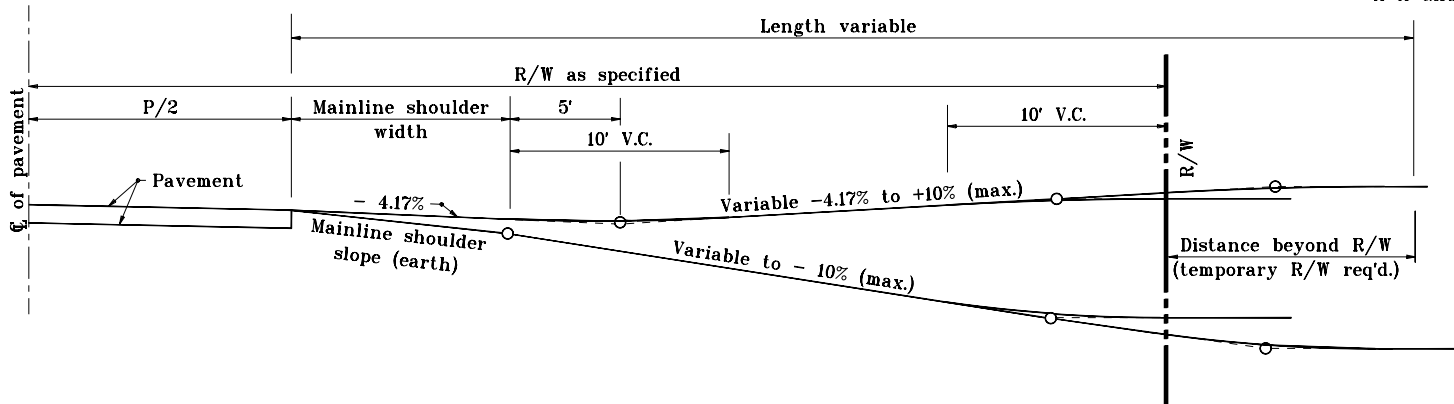

SECTION B-B

APPROACH GRADE FOR CUT OR FILL
TO BE USED WITH EARTH SHOULDERS

INDIANA DEPARTMENT OF TRANSPORTATION	
CLASS II, IV, & V DRIVES	
APPROACH GRADES	
JANUARY 2000	
STANDARD DRAWING NO. E 610-DRIV-06	
	/s/ Anthony L. Uremovich 1-03-00 DESIGN STANDARDS ENGINEER DATE
	/s/ Firooz Zandi 1-03-00 CHIEF HIGHWAY ENGINEER DATE